


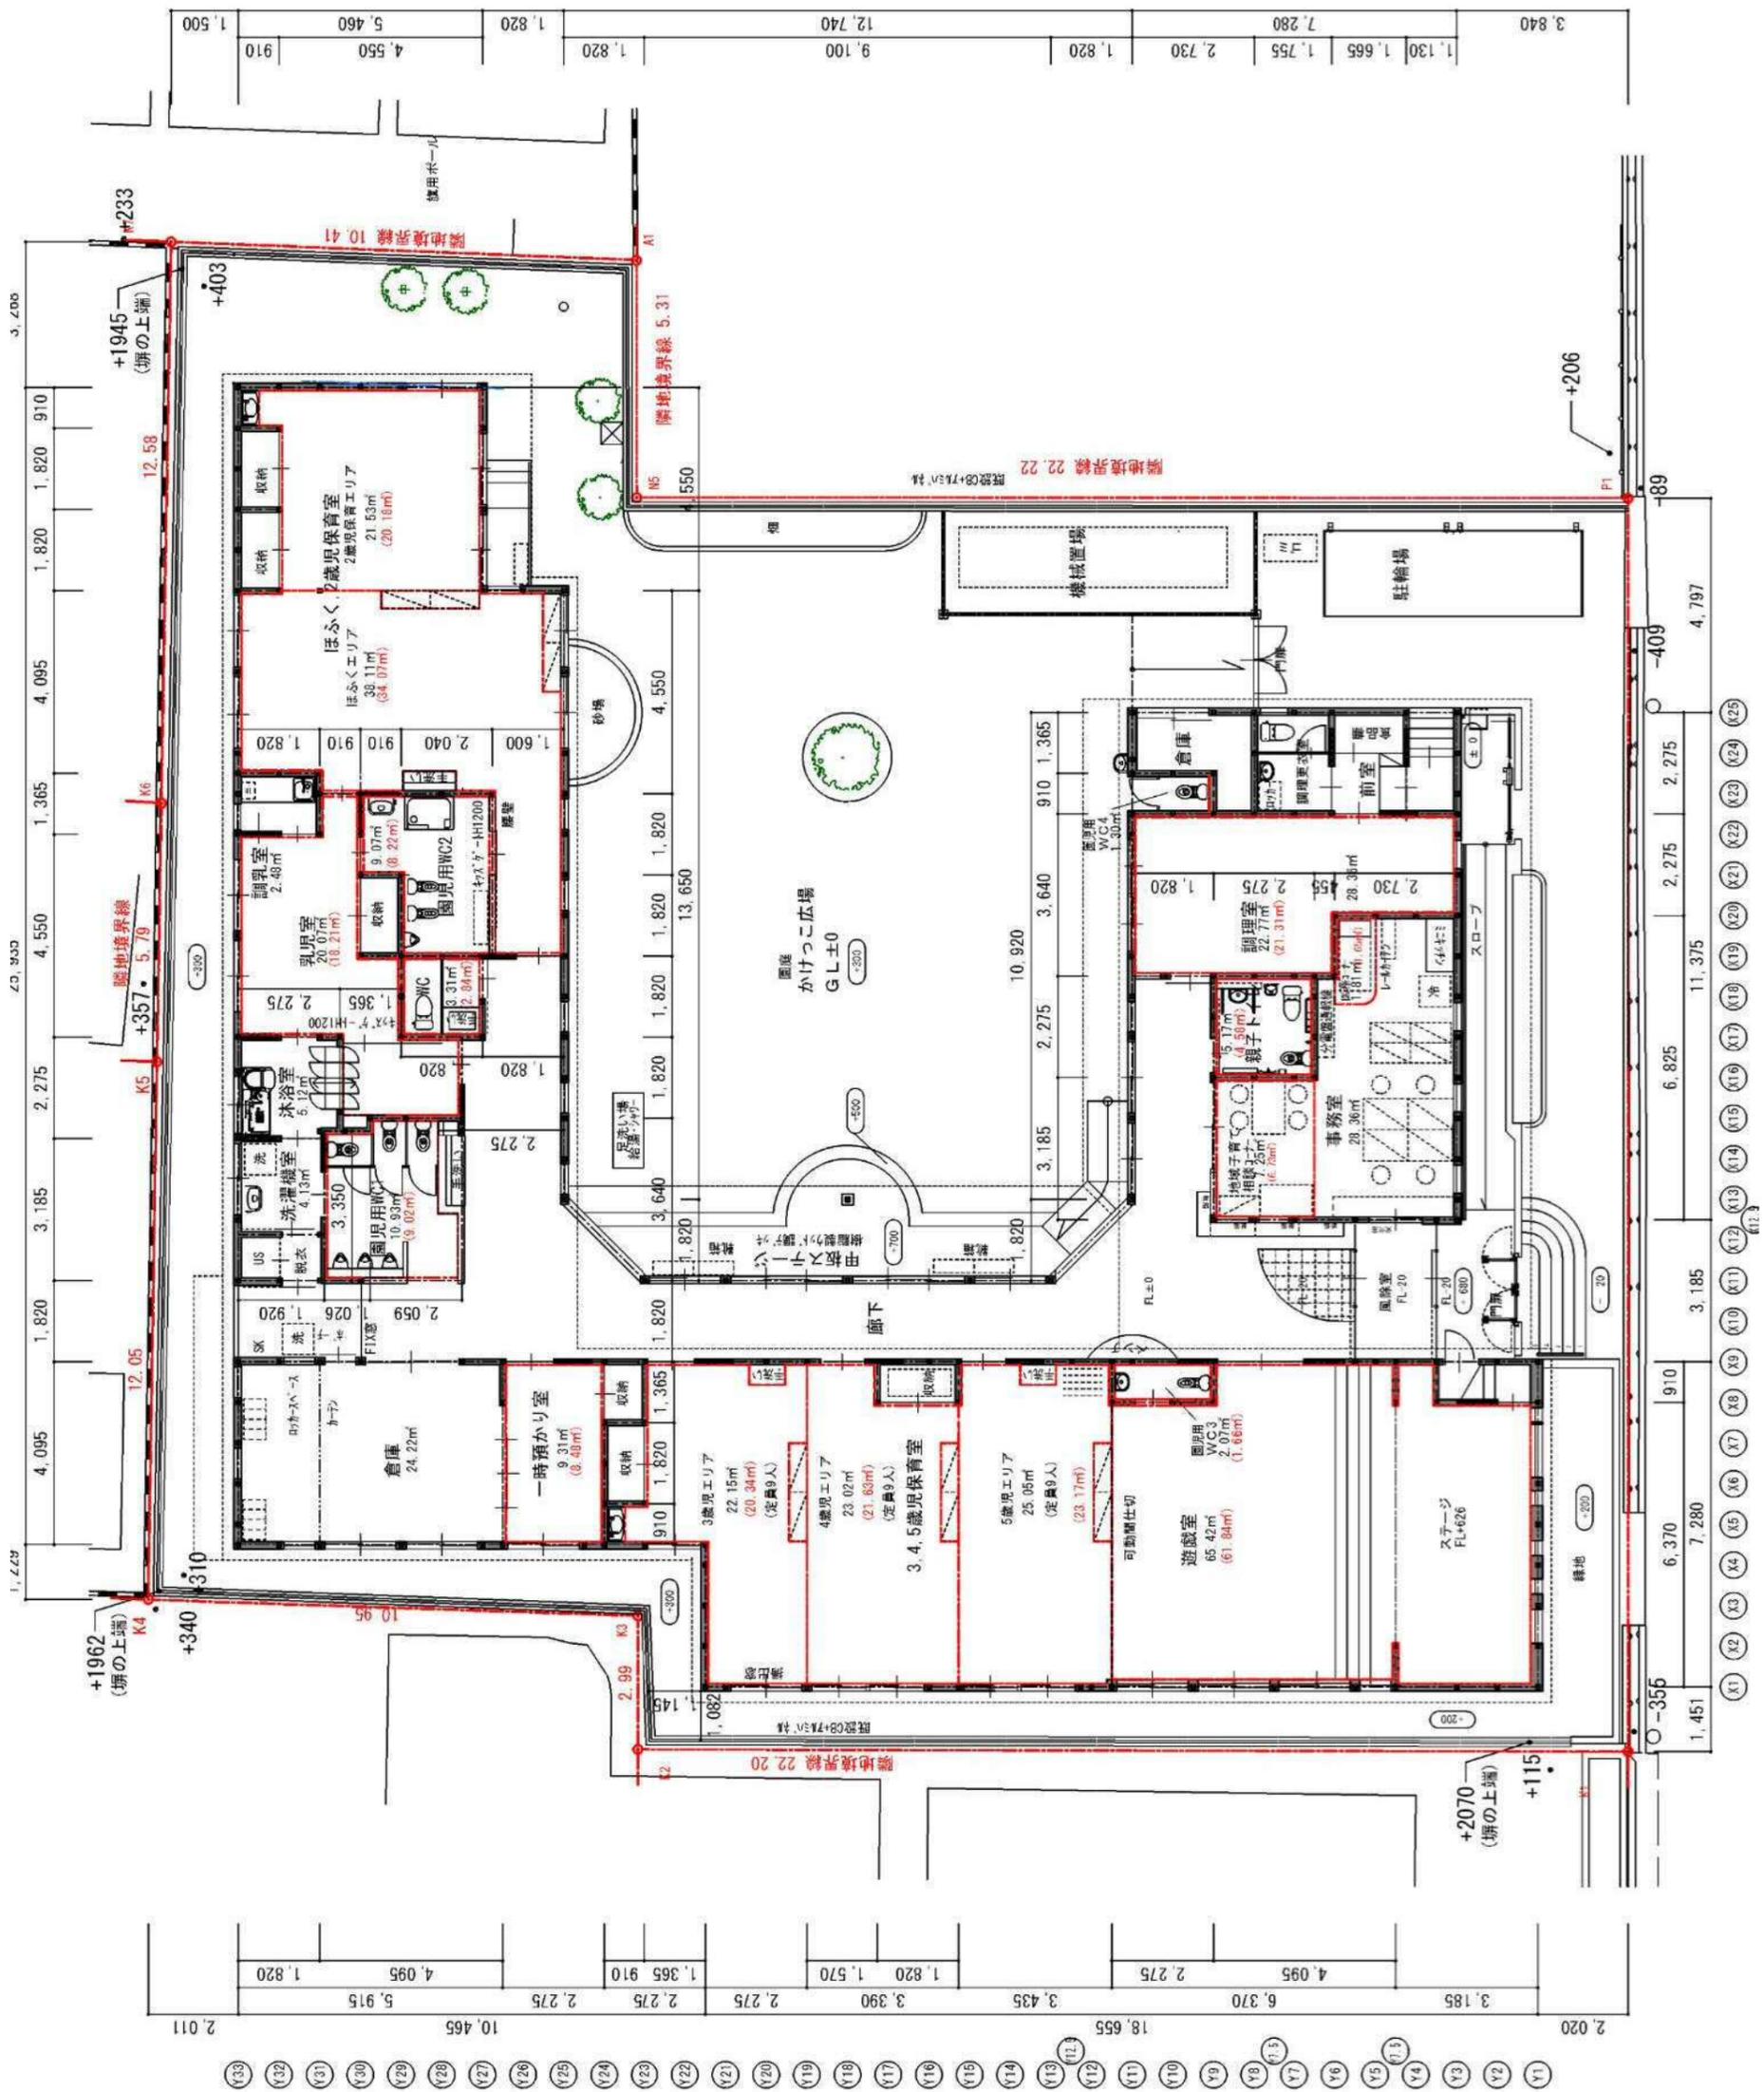
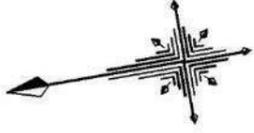
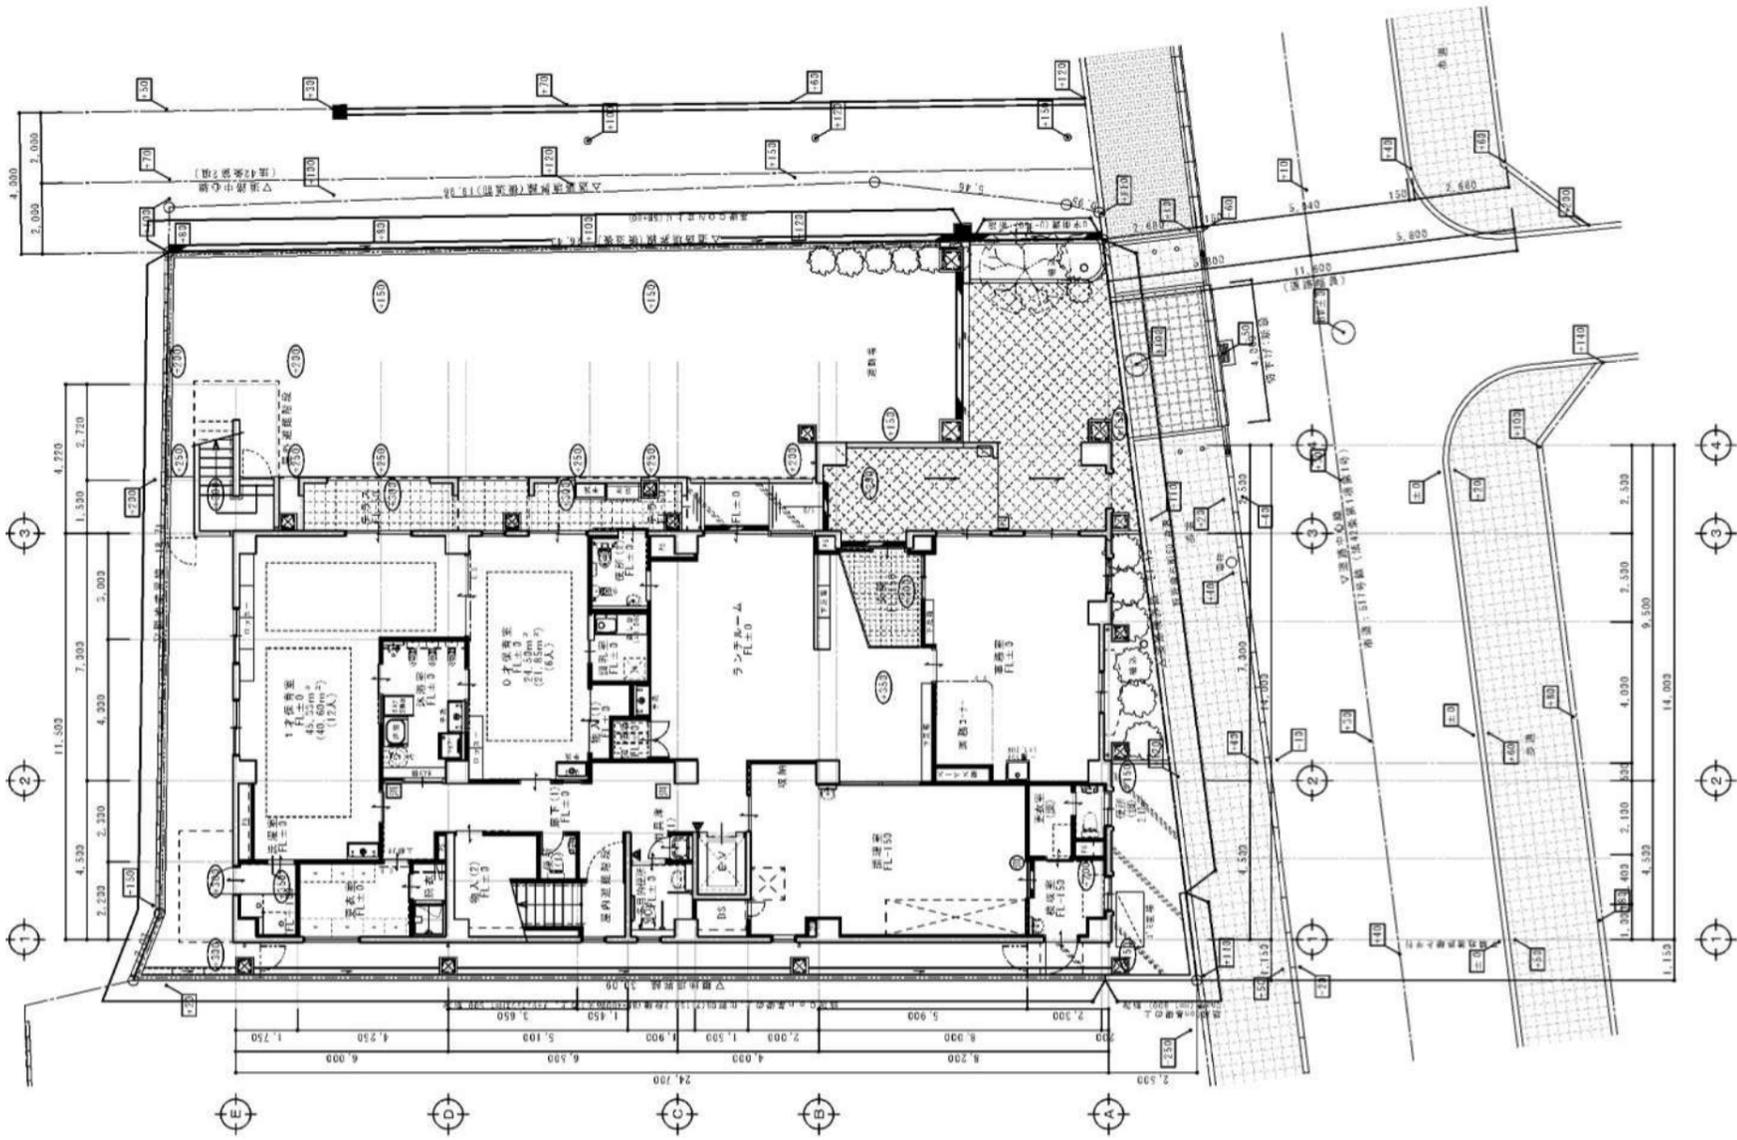


もとはまなないろ保育園

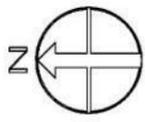


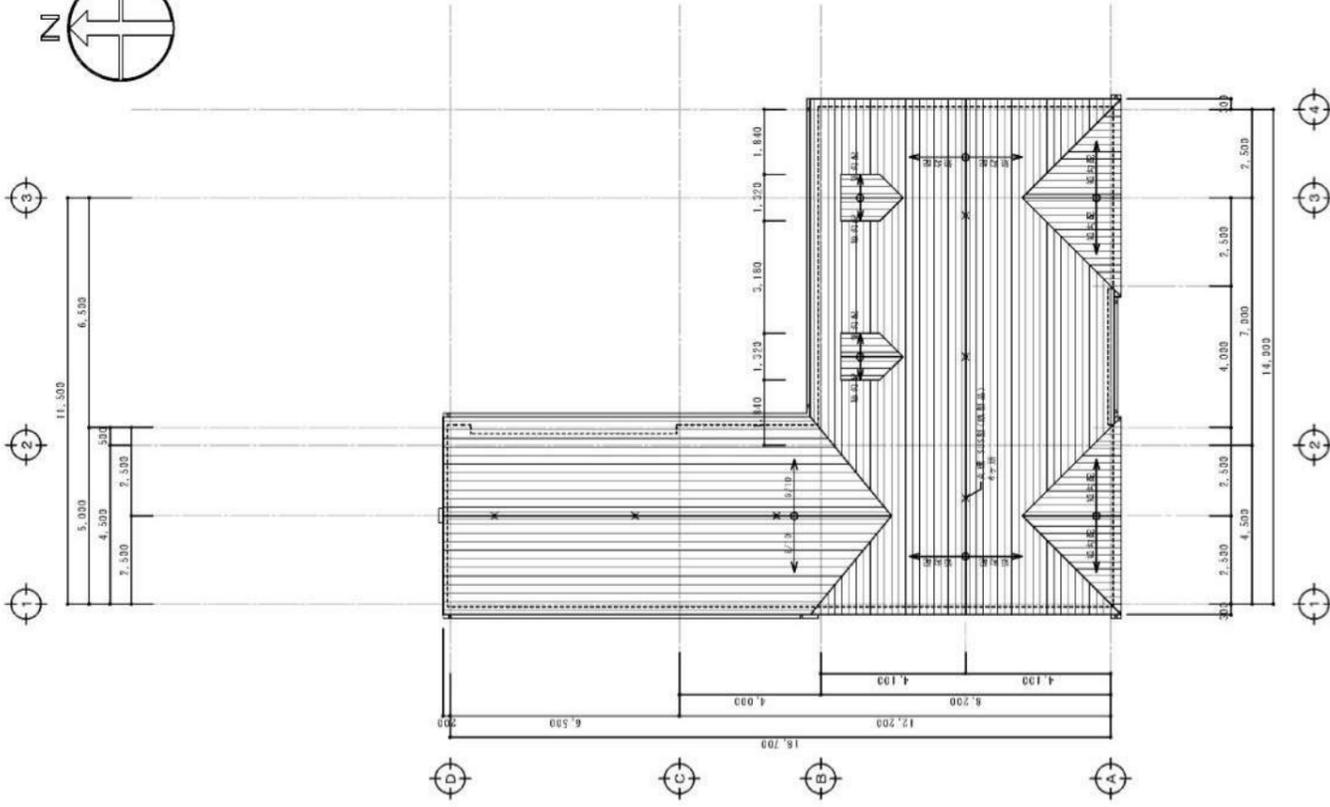


モルセラ園田南保育園

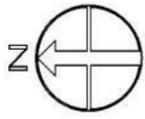


鷹根 伏図

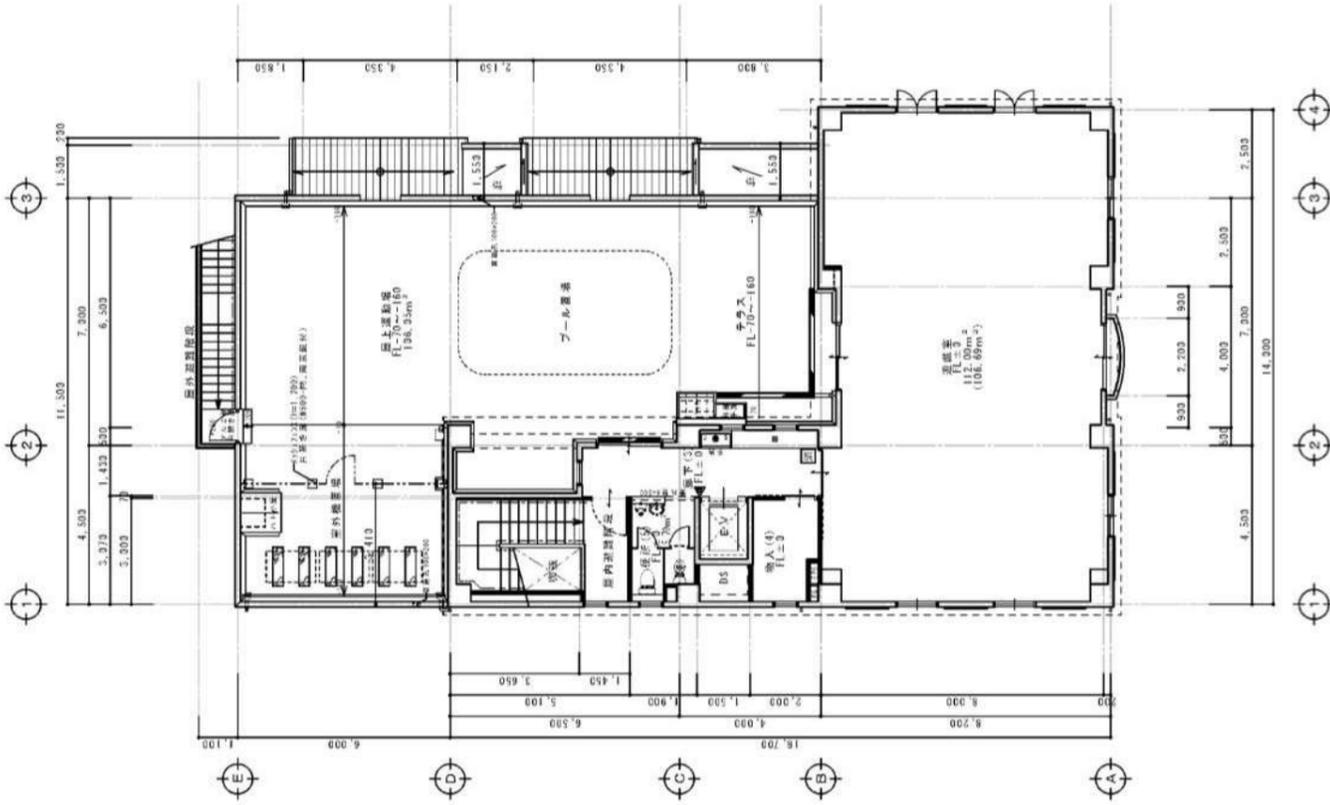

3階平面図


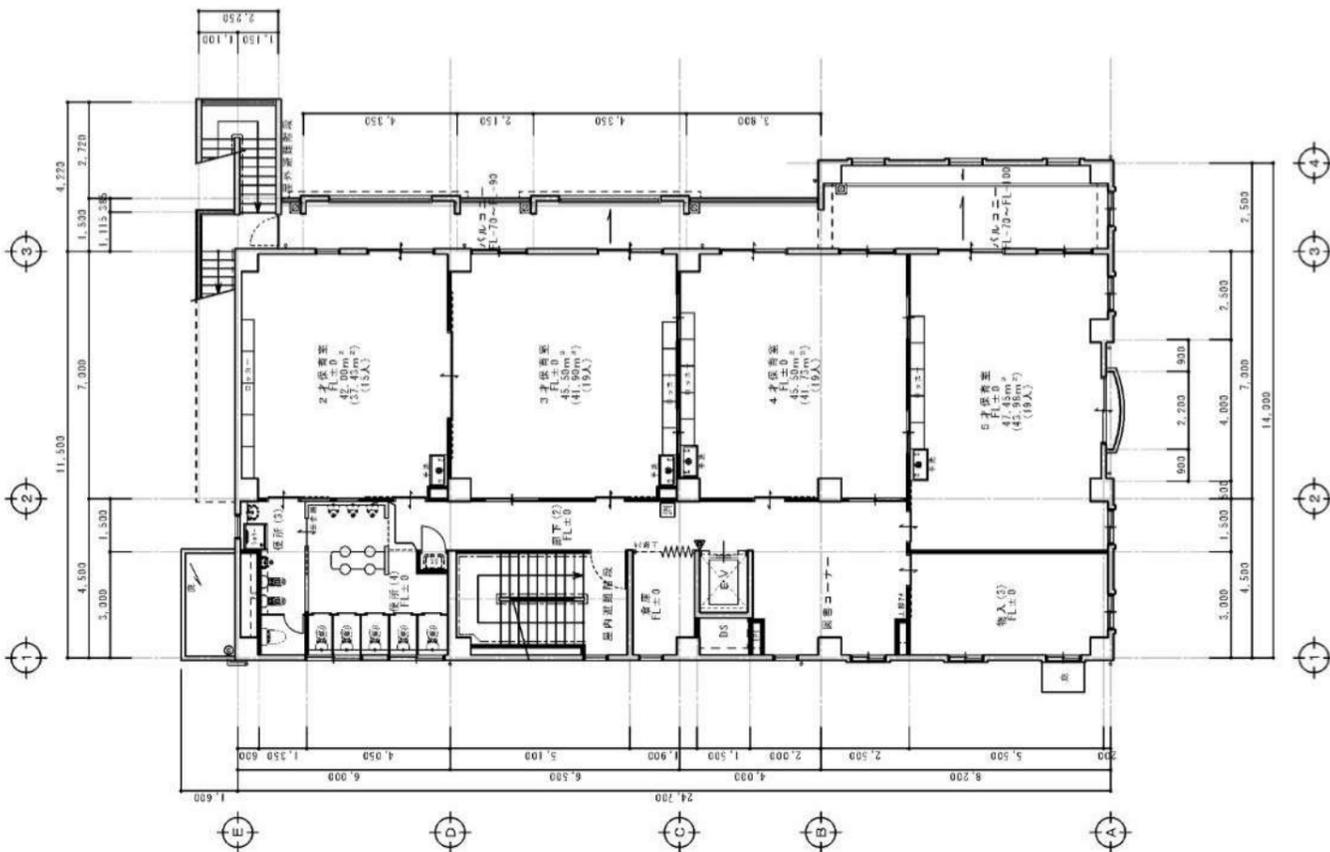


2階平面図


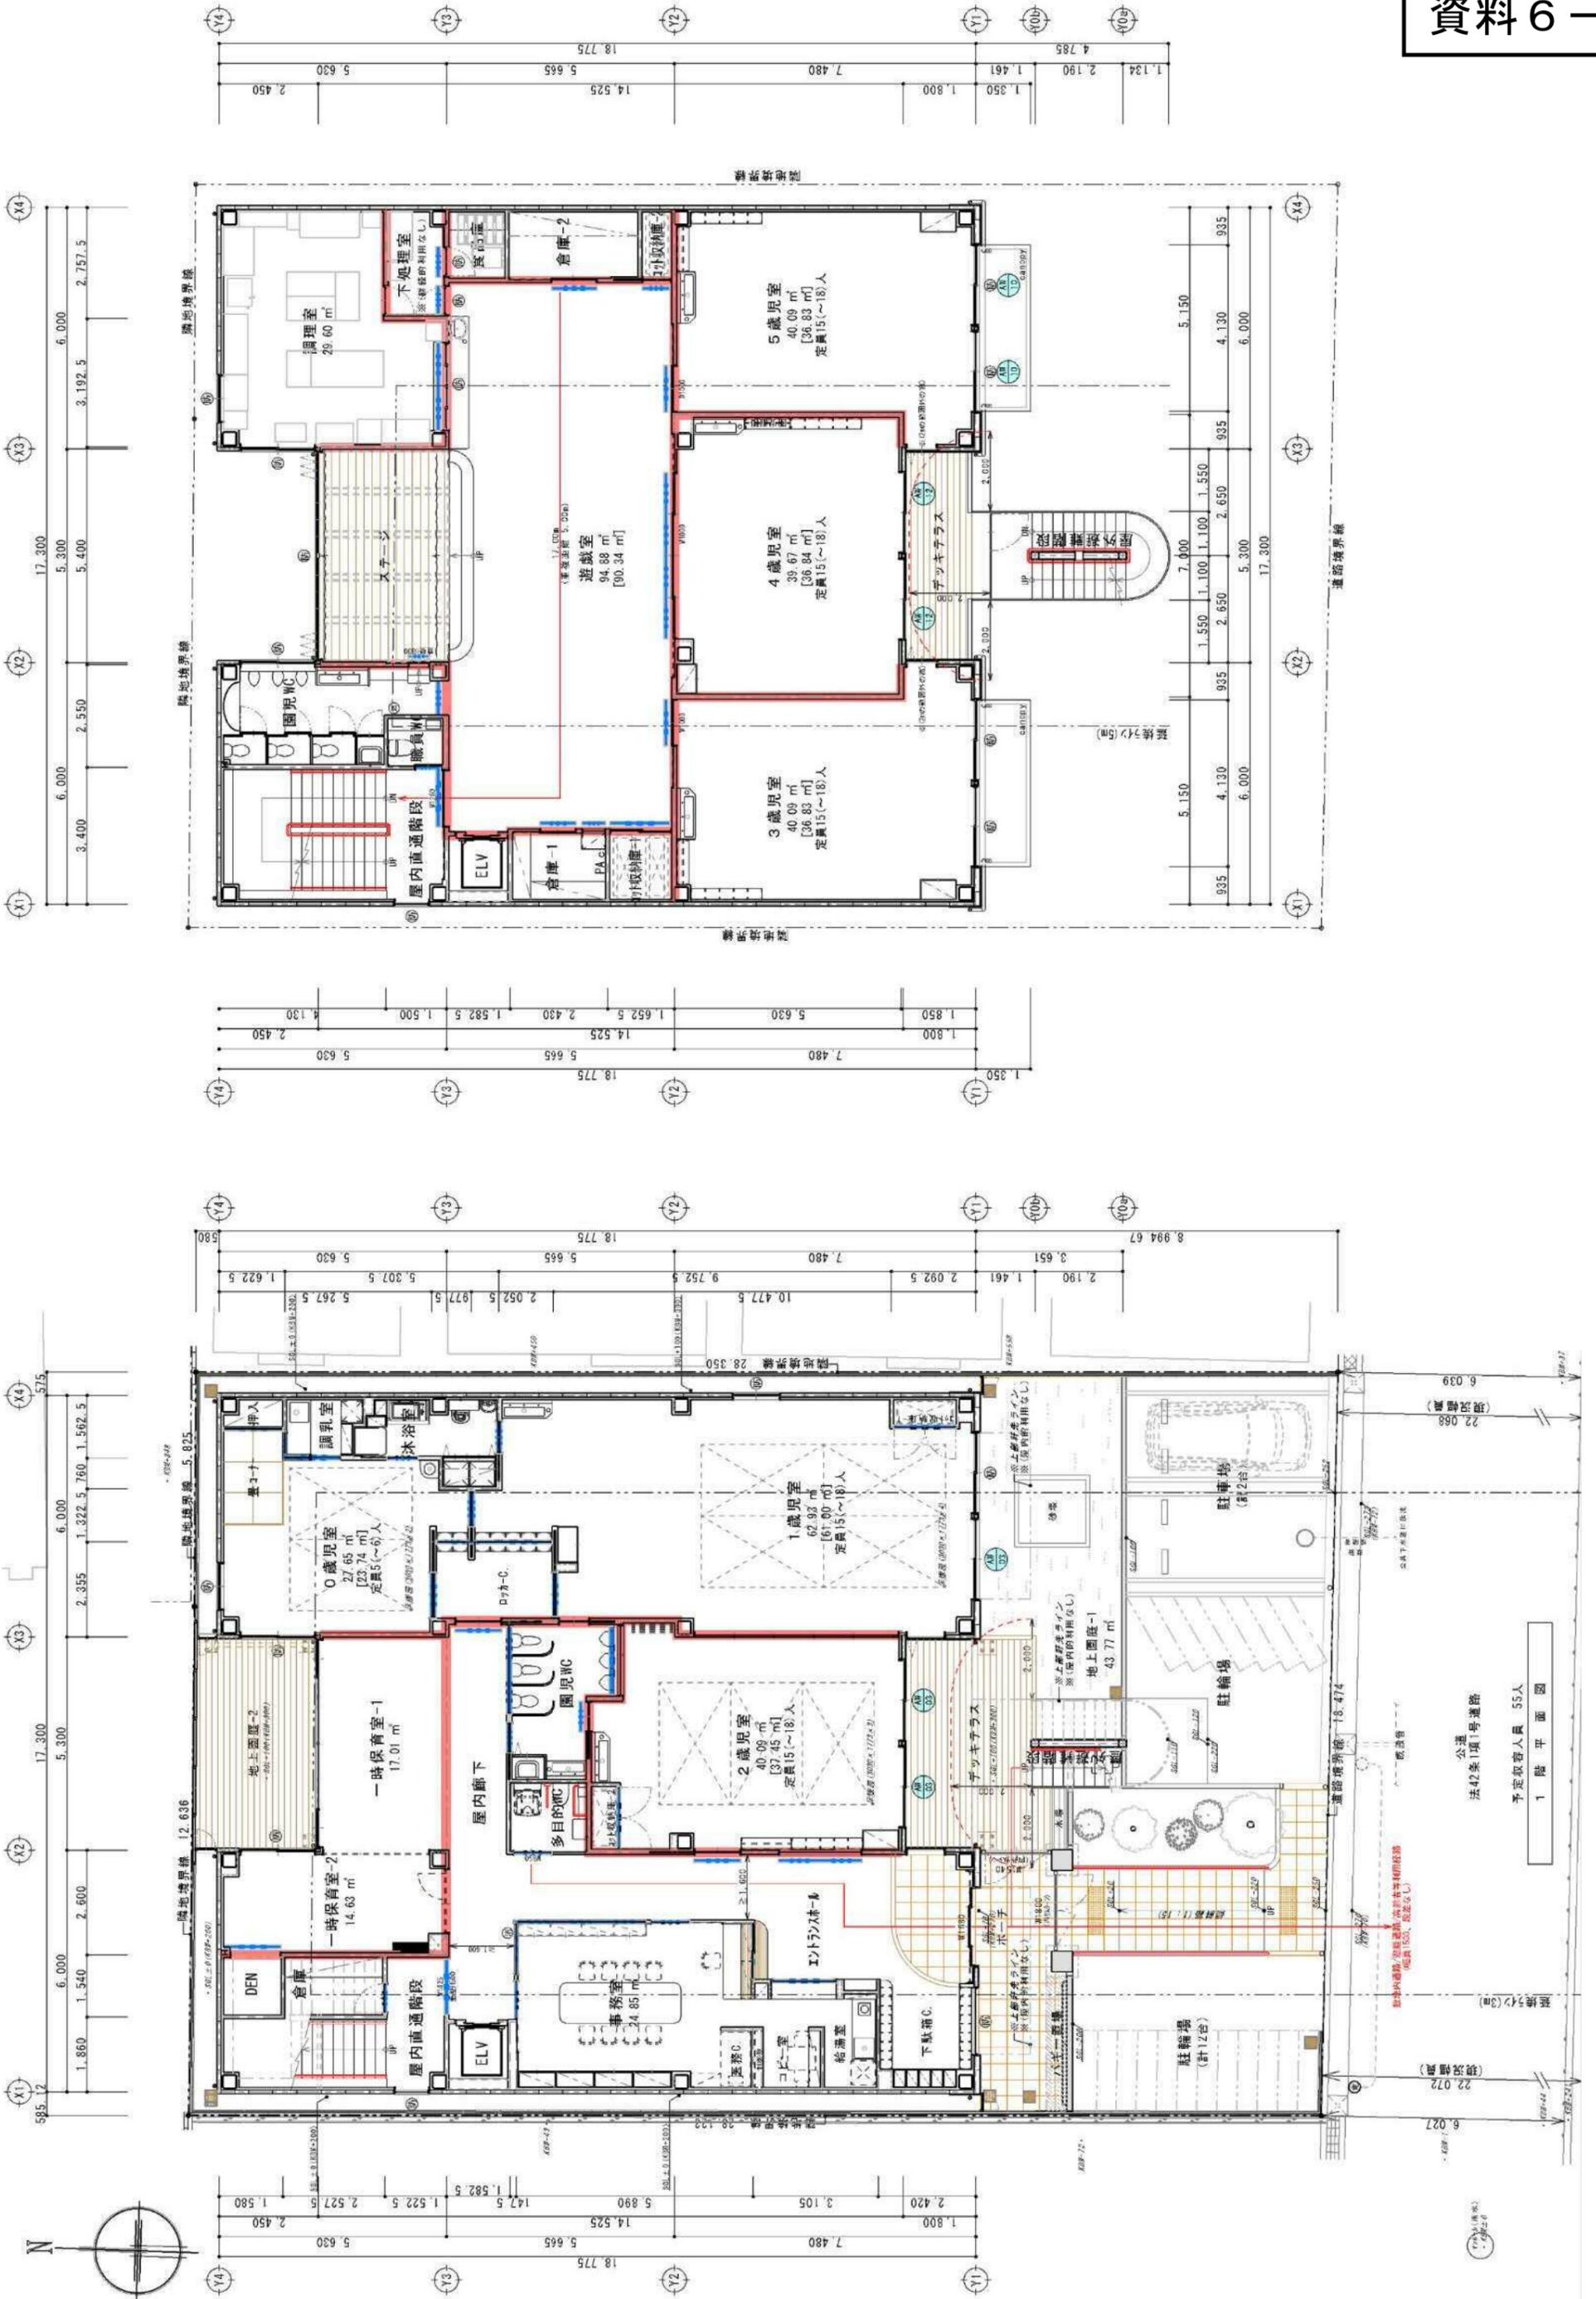



法42条1項1号道路
予定収容人員 55人
1 階 平面図



幼保連携型認定こども園 みどり野保育園

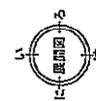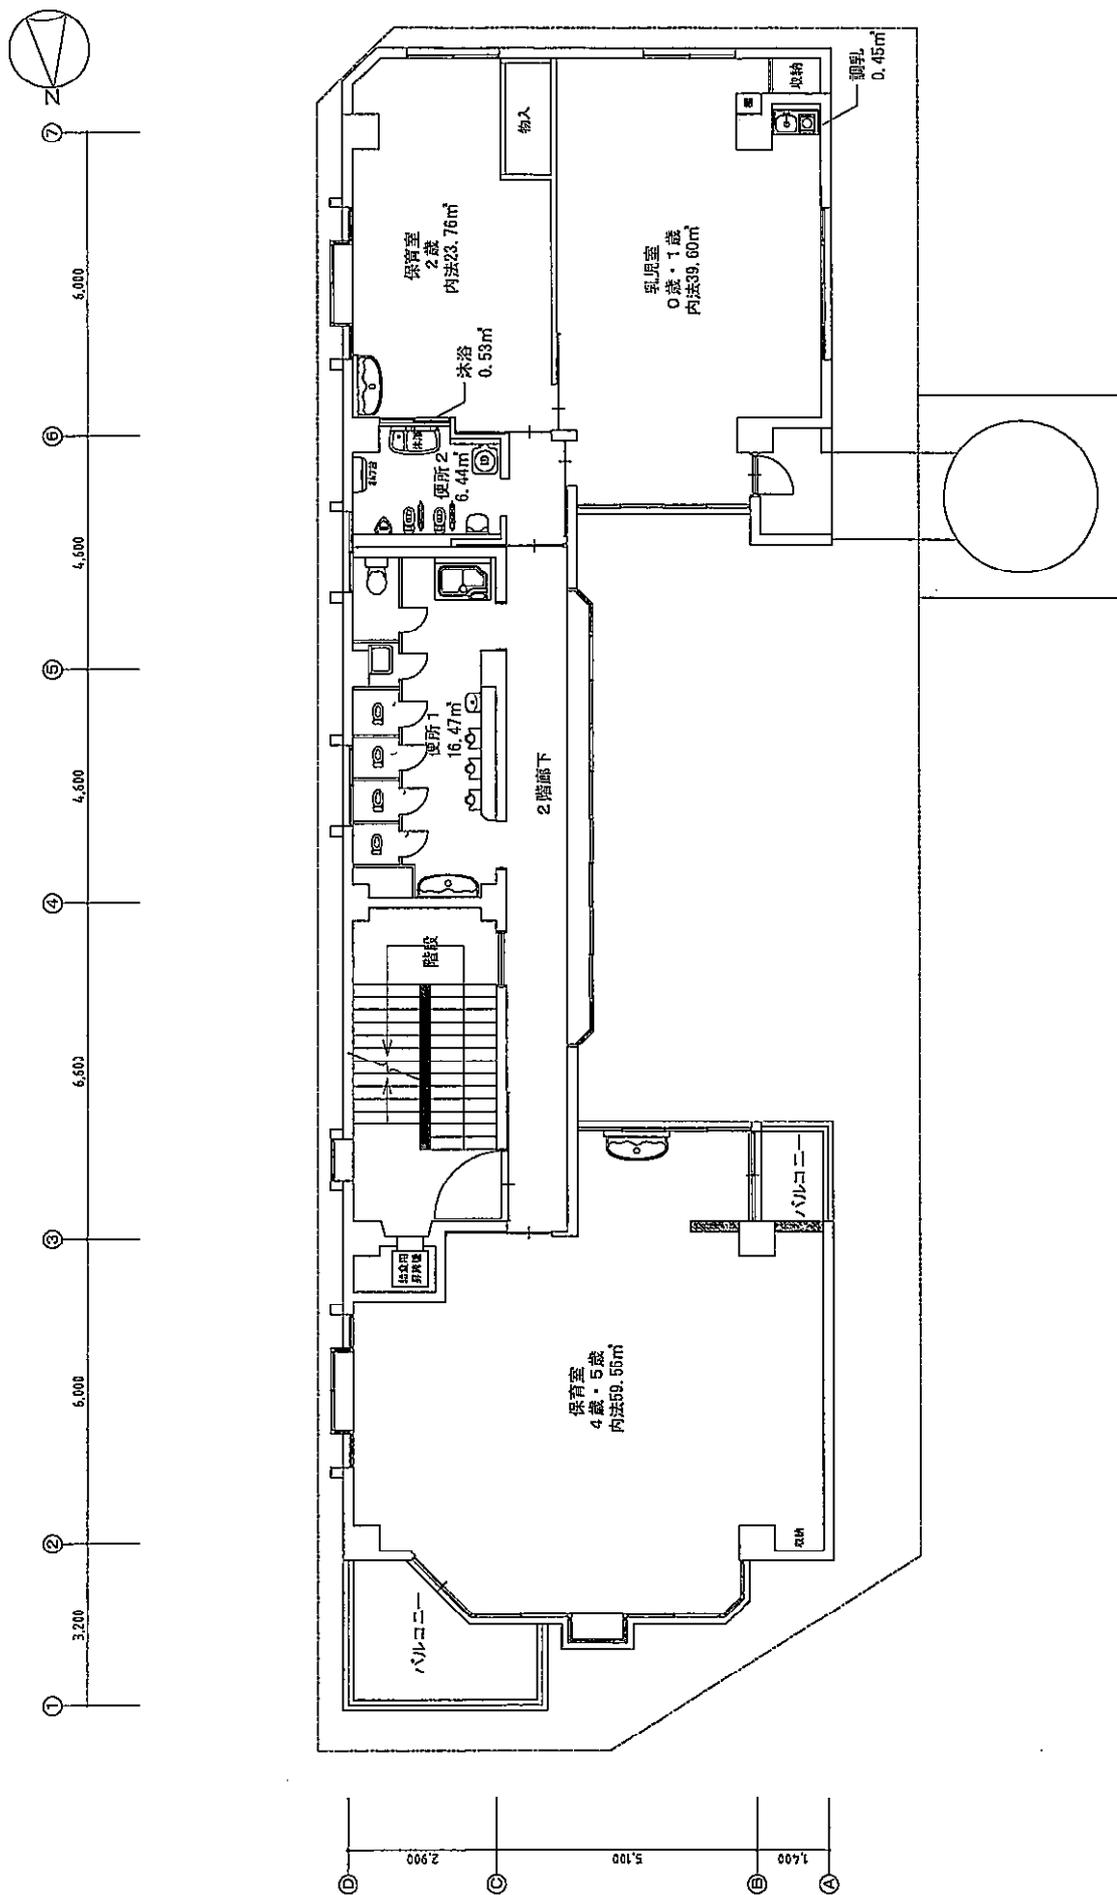

幼保連携型認定こども園 みどり野保育園

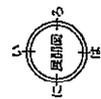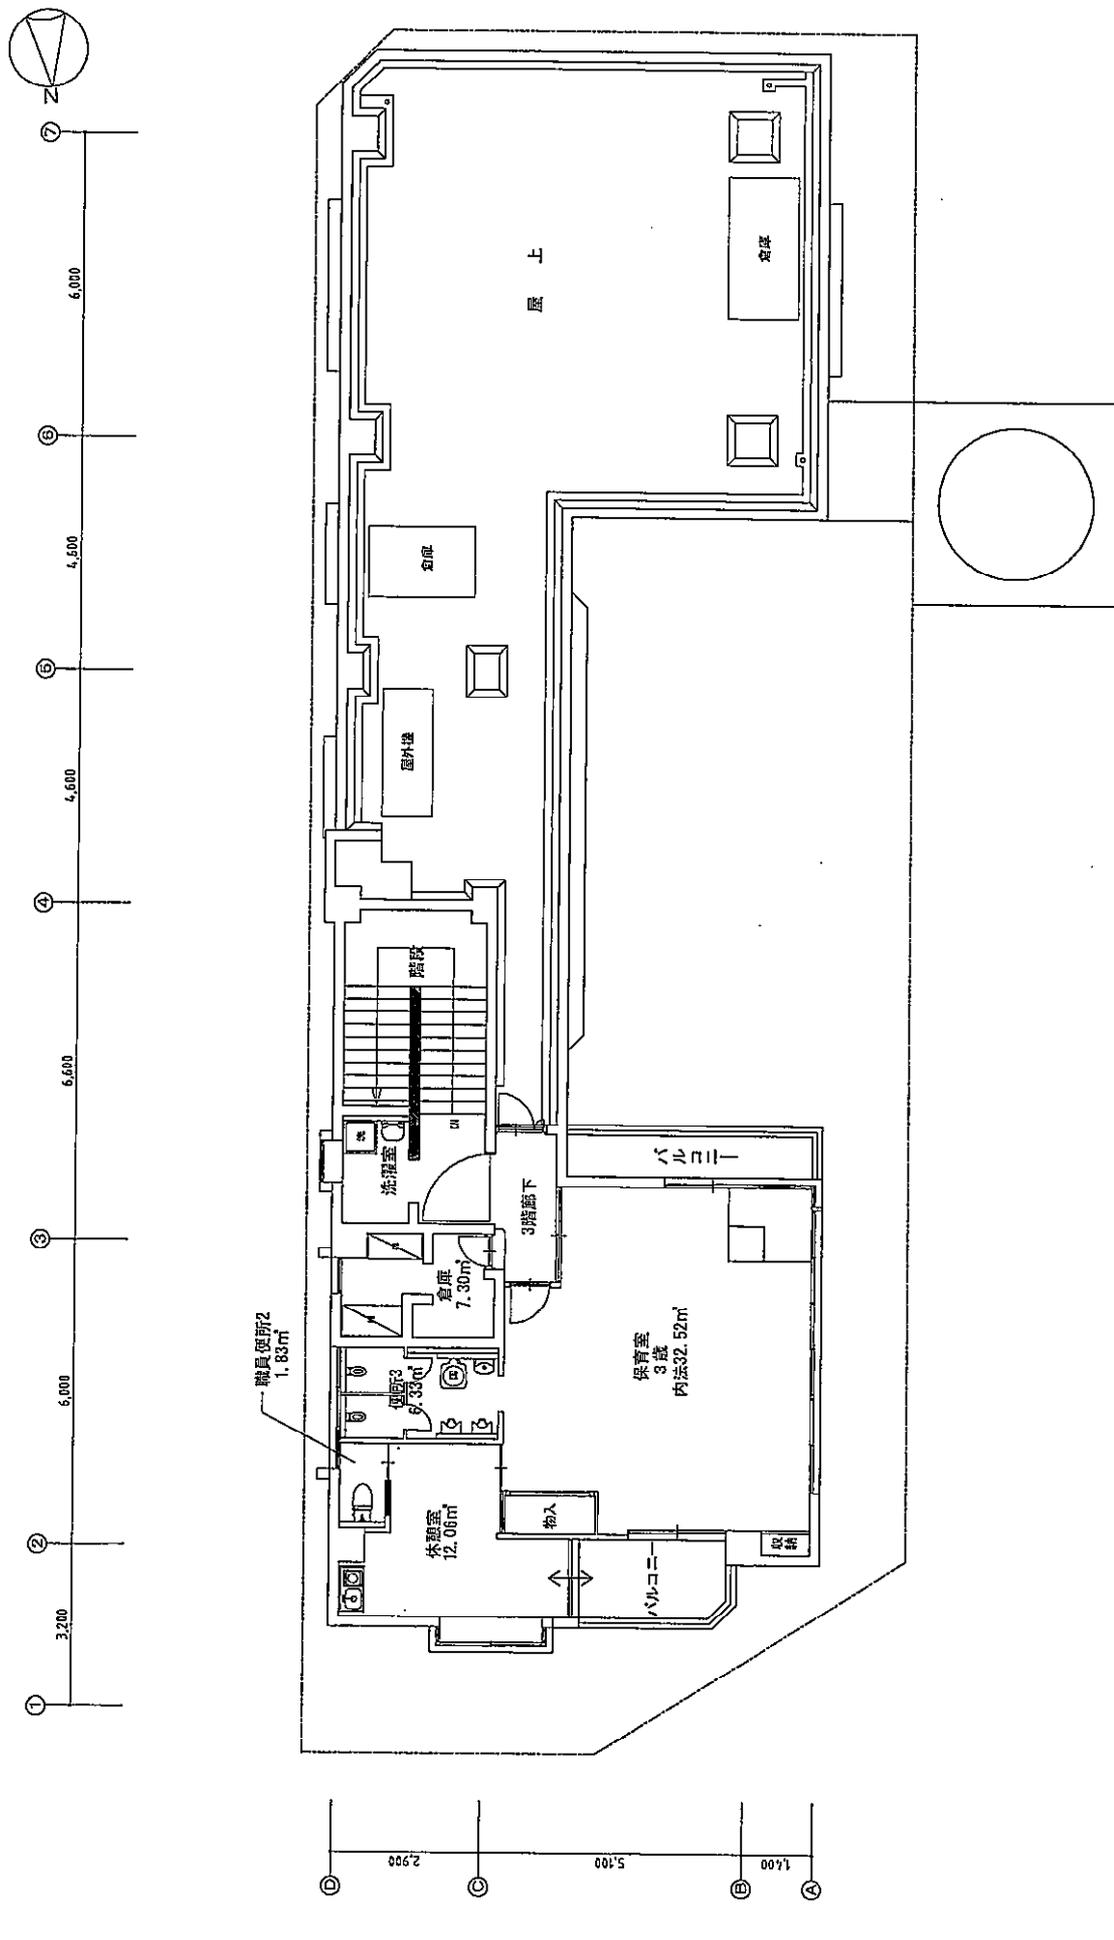

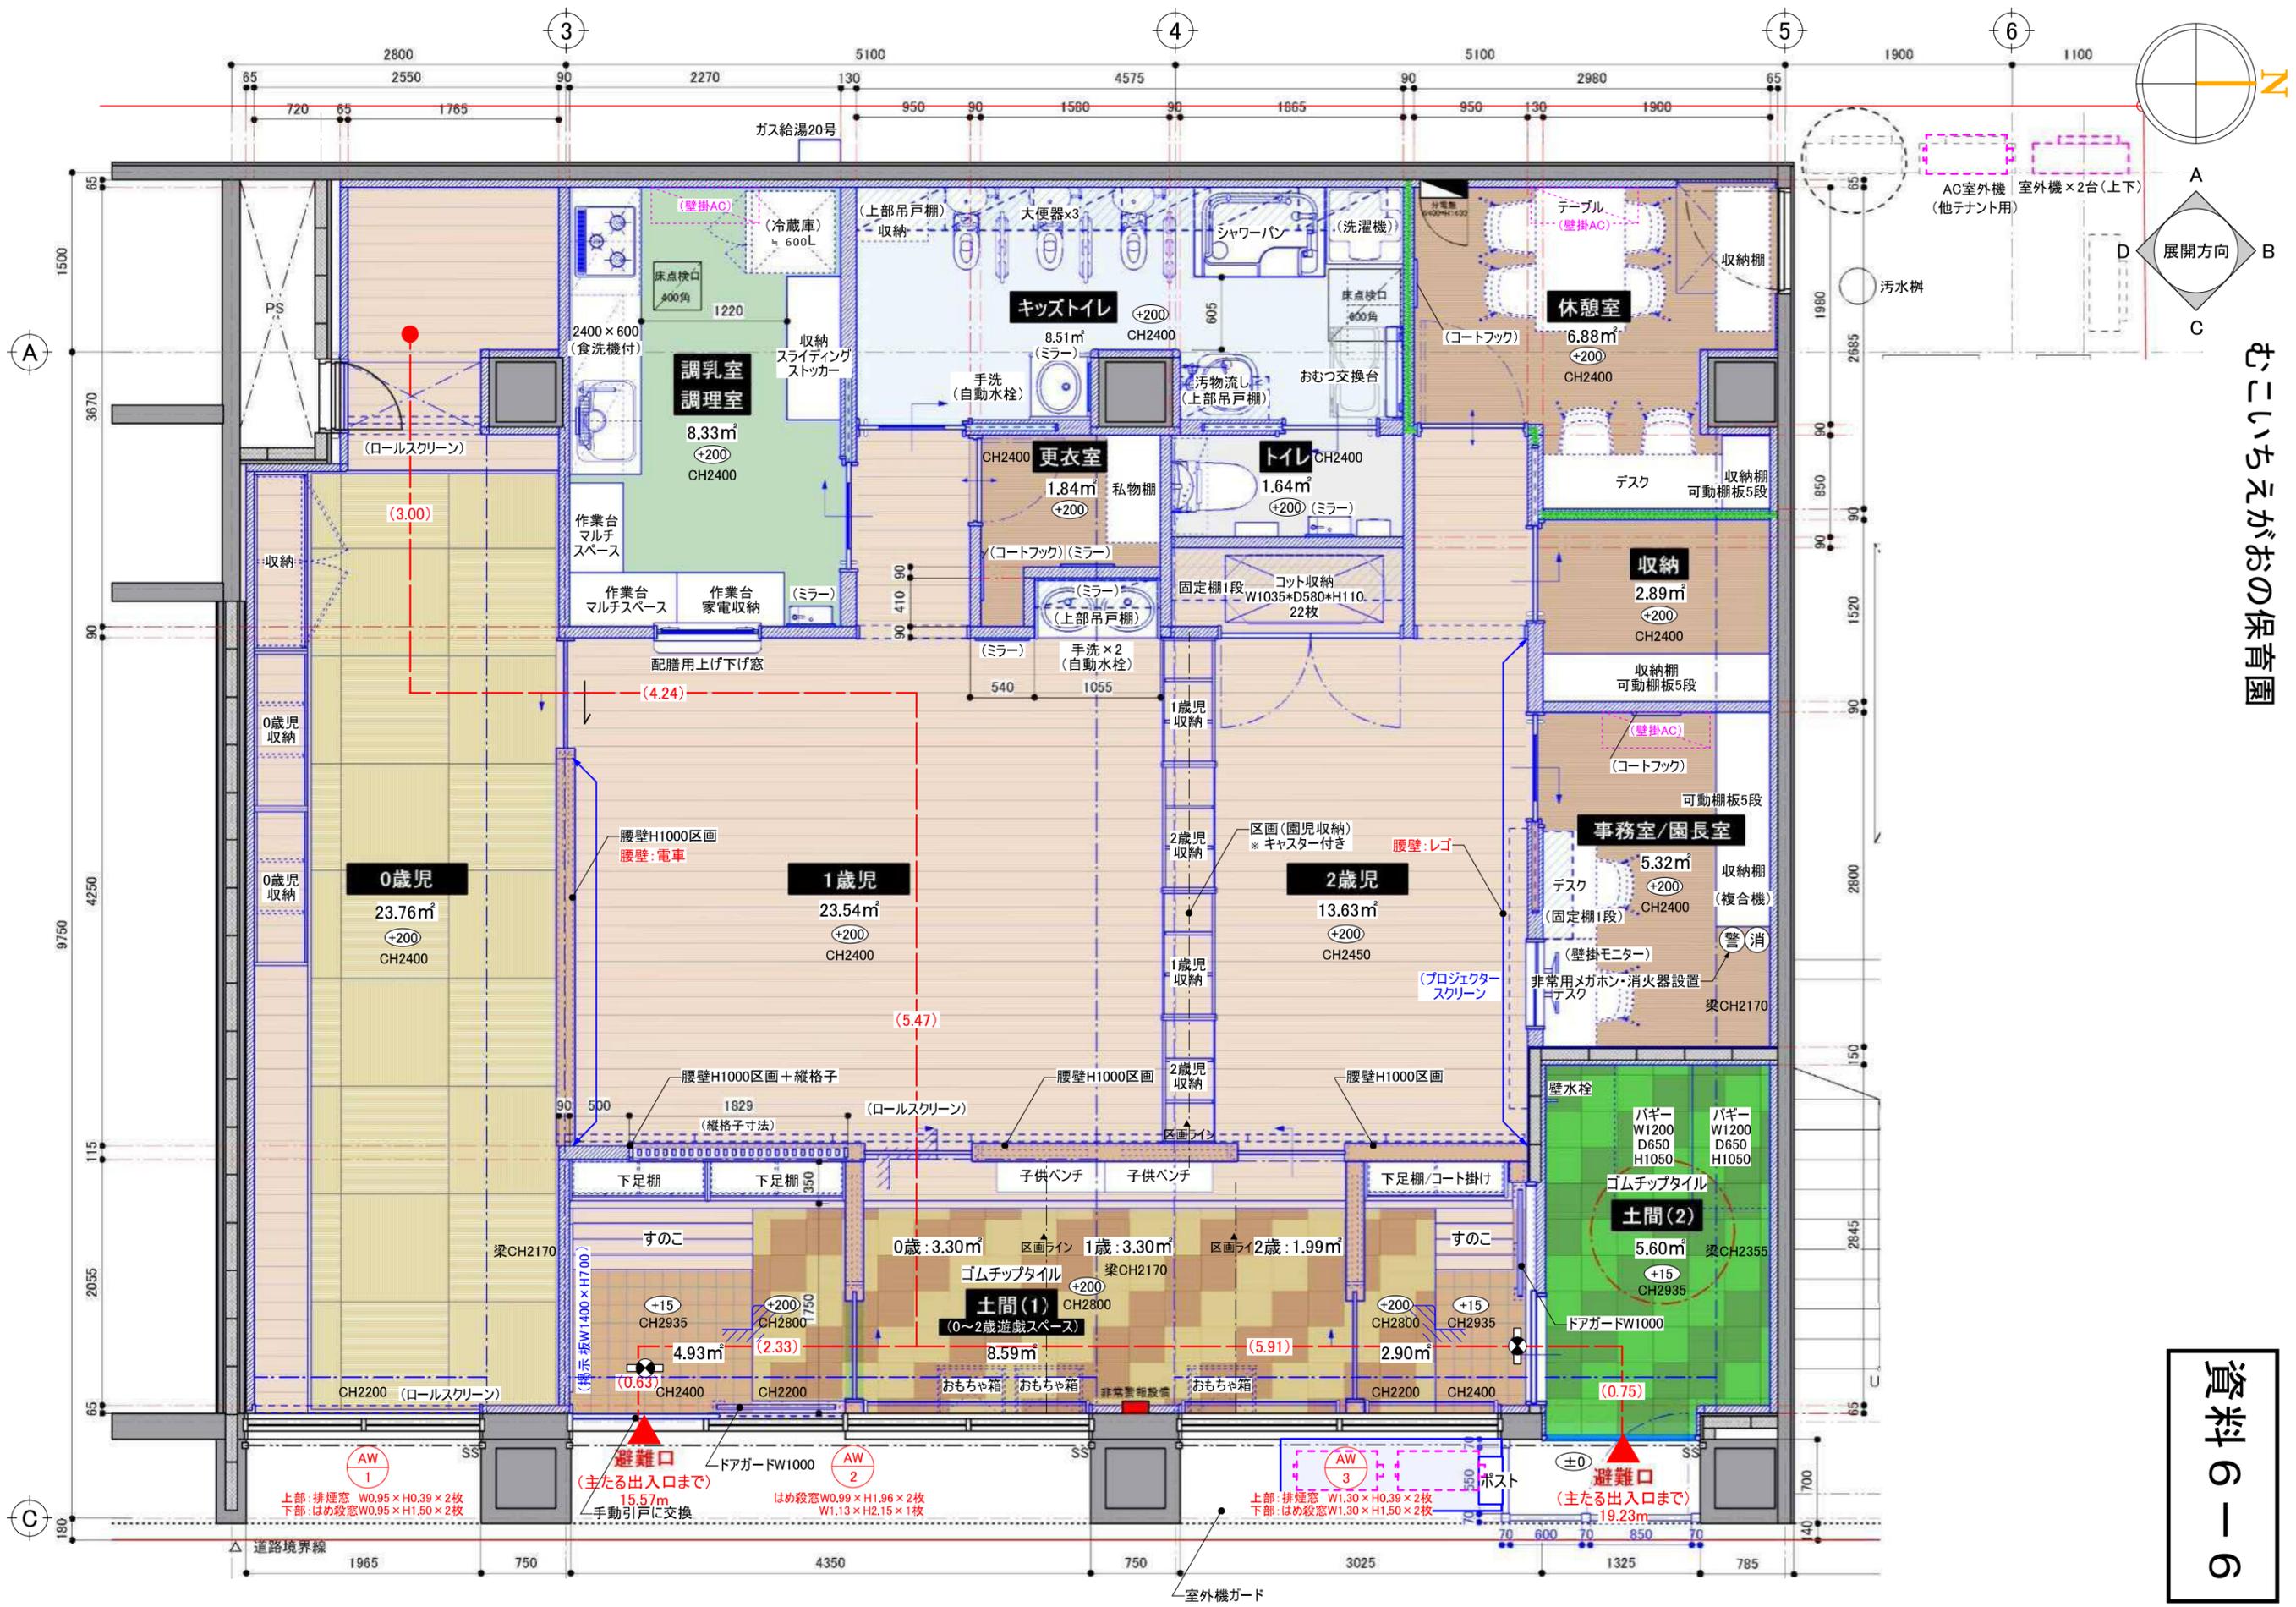

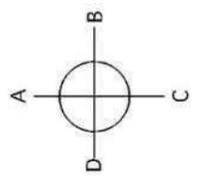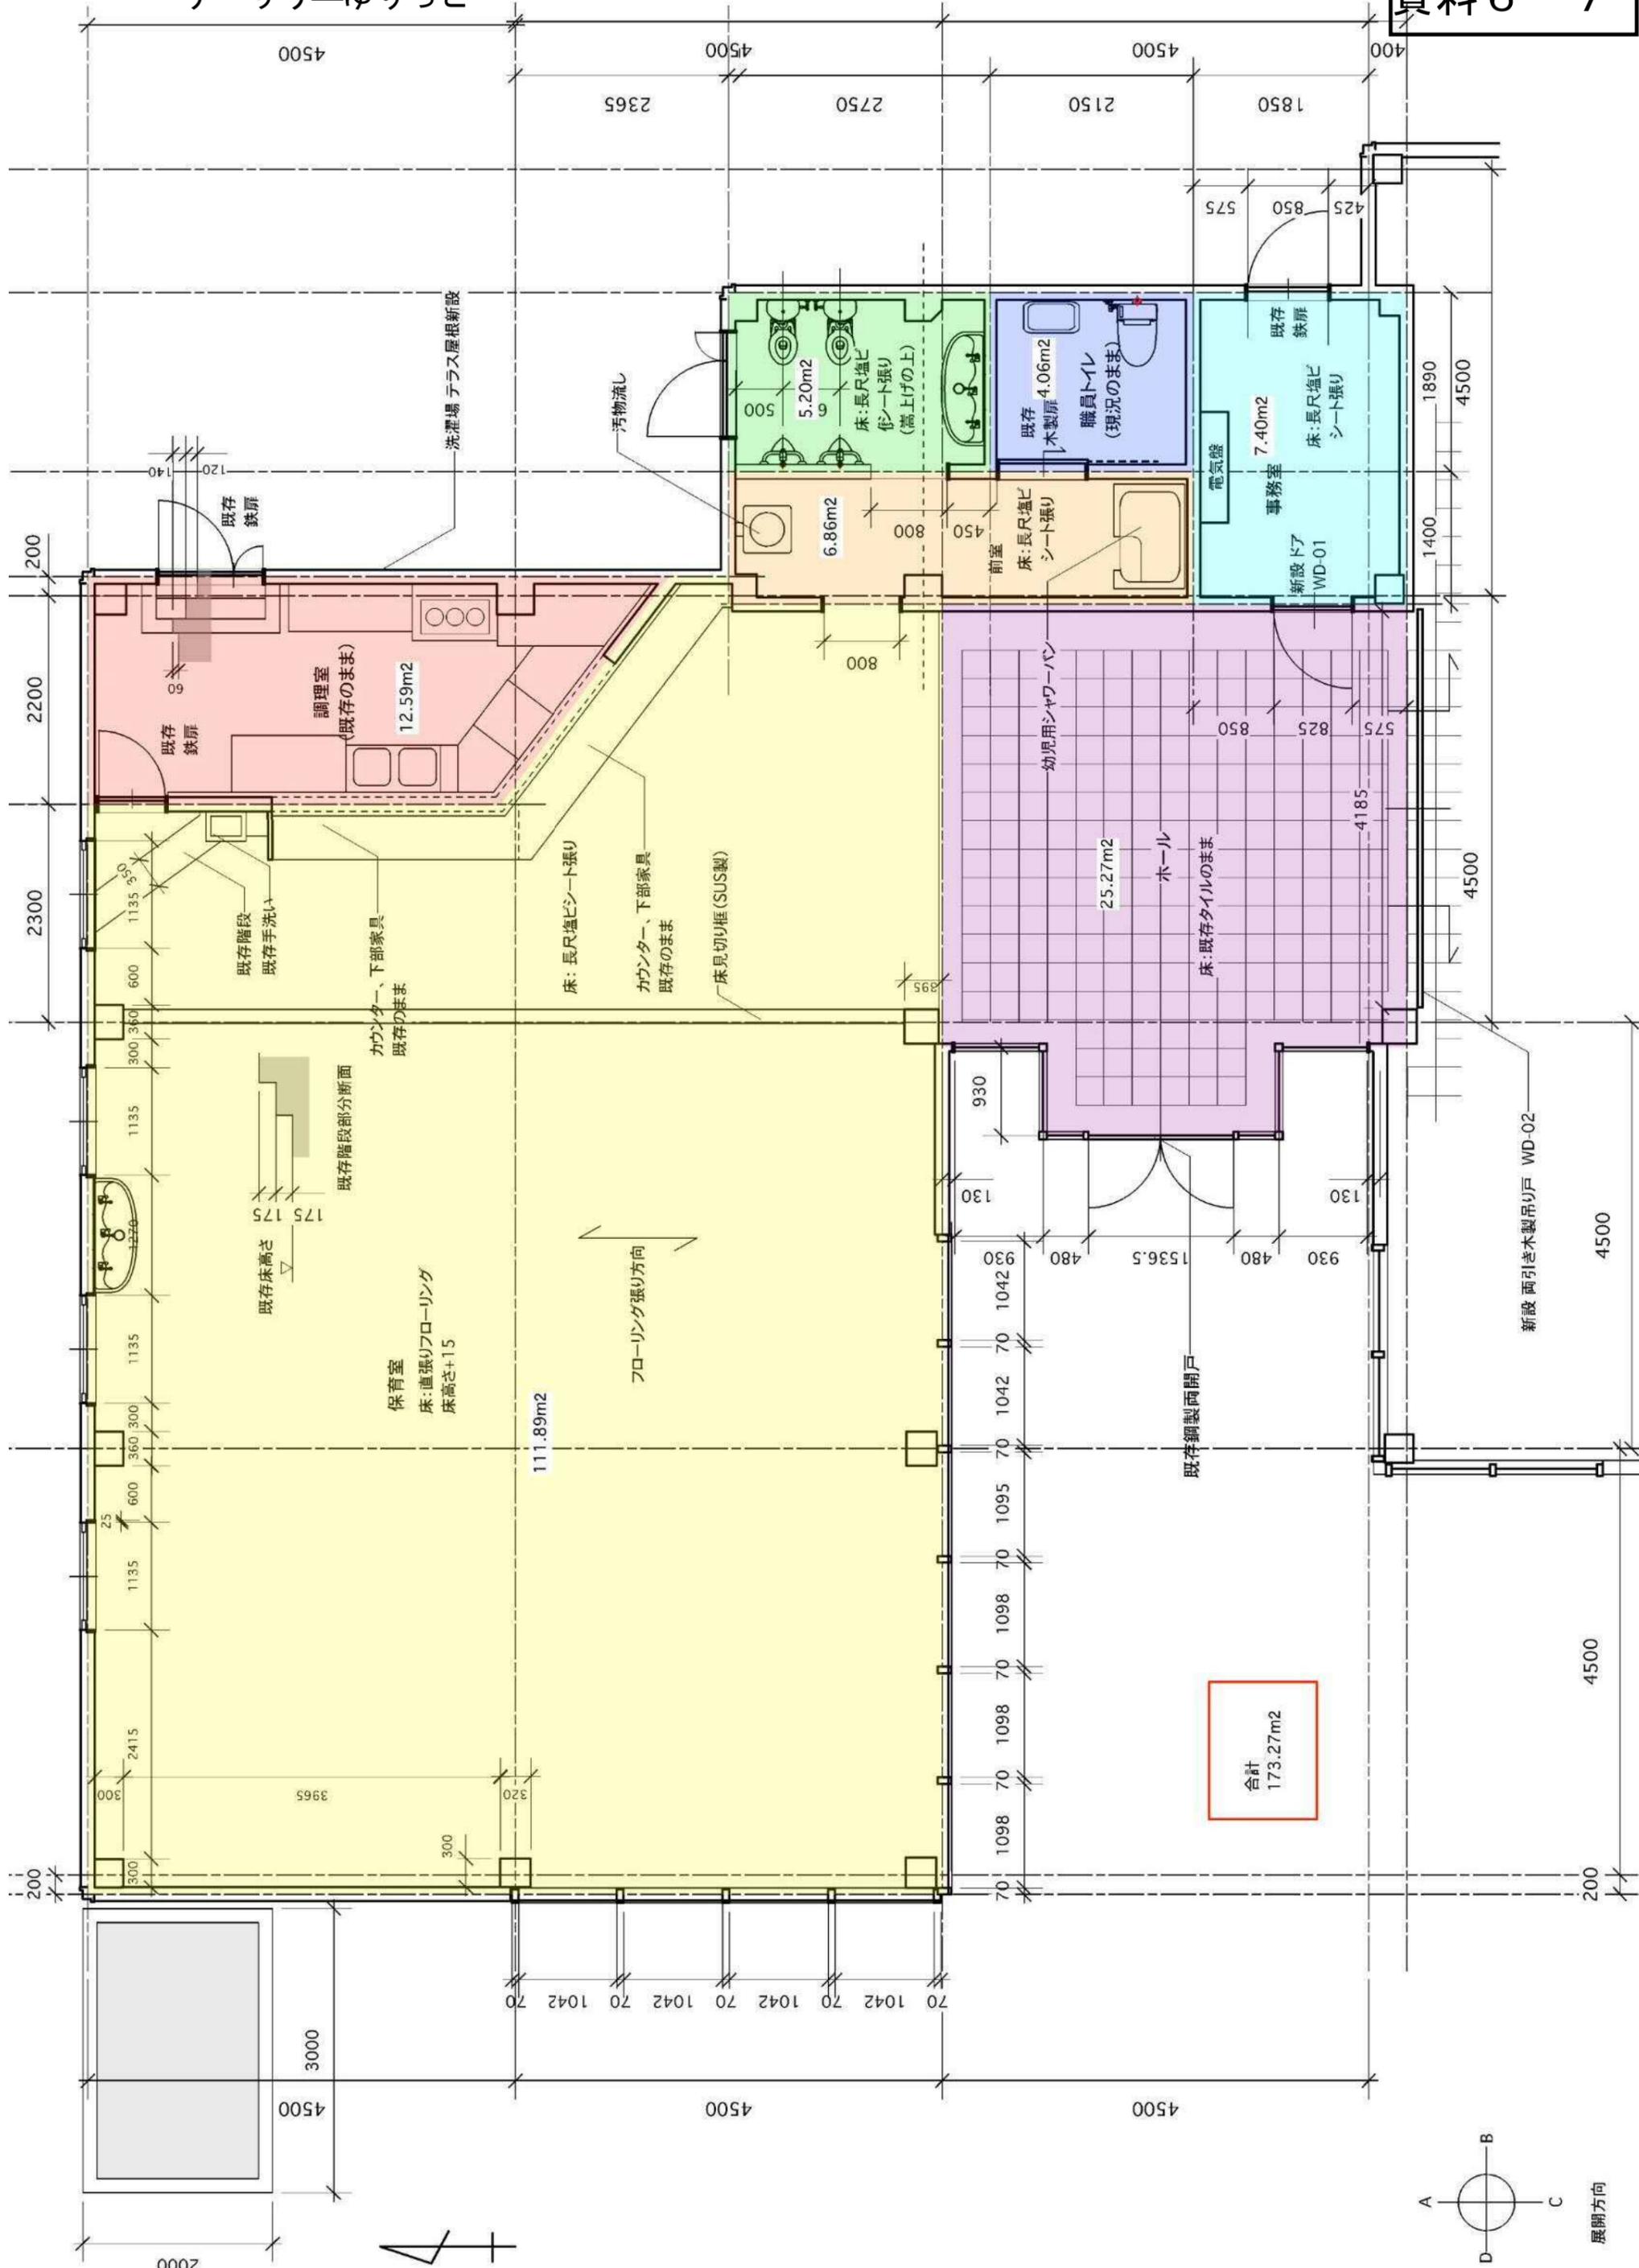


展開方向

新設 両引き木製吊り戸 WD-02

既存 鋼製両開戸

合計 173.27m²

フローリング張り方向

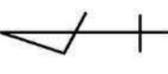

2000

4500

4500

4500

4500

4500

4500

4500

4500

4500

2365

2750

2150

1850

400

200

2200

2300






200

120

140





















































































