



明城小学校 給食室

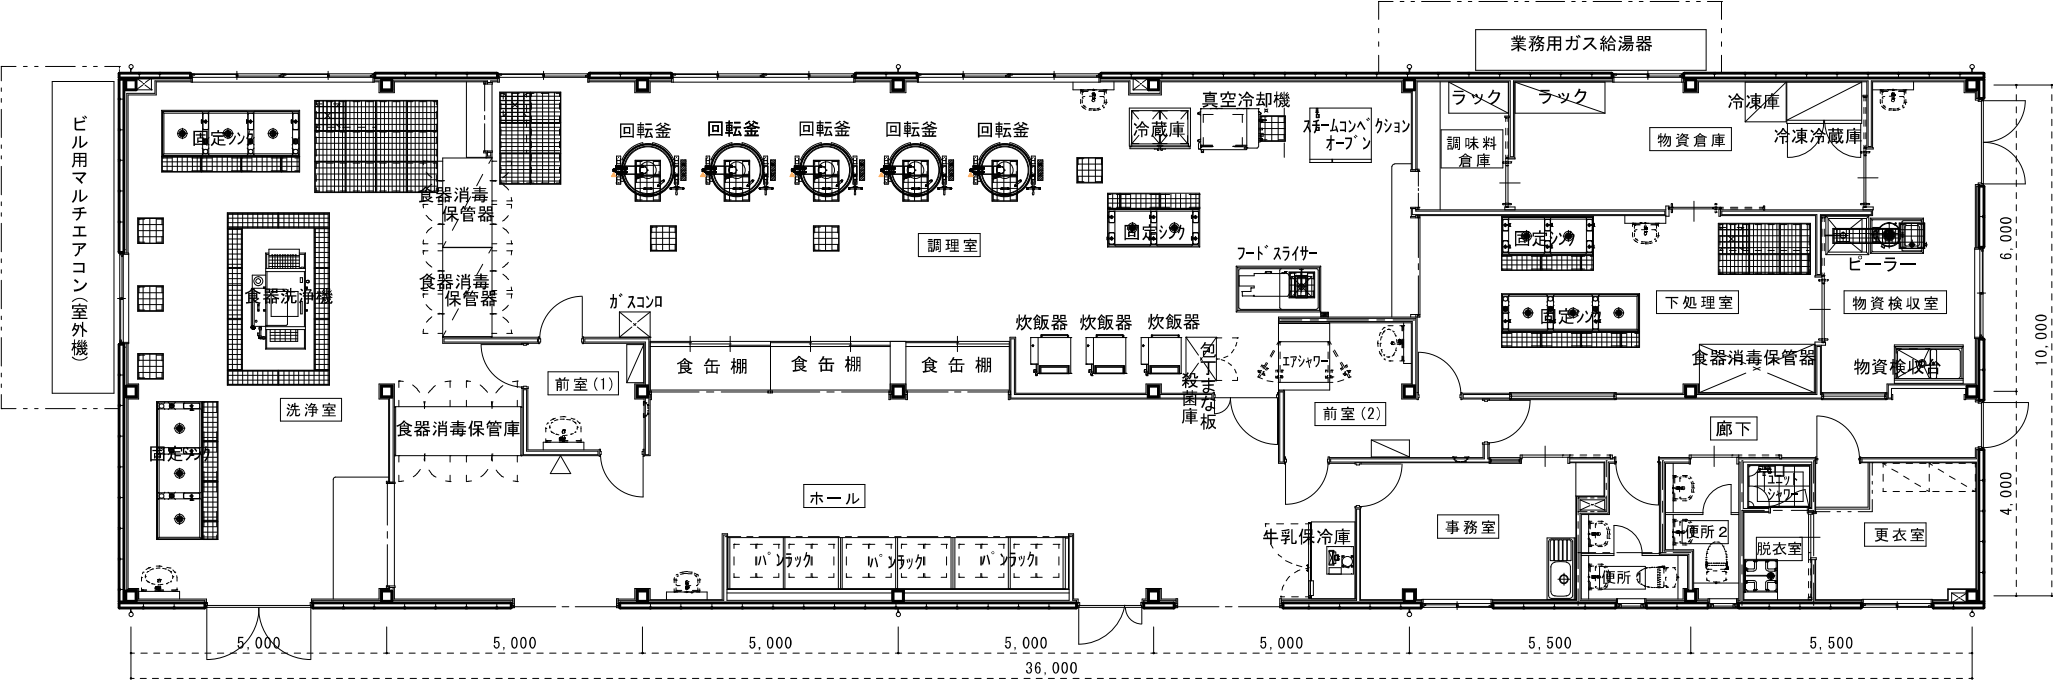





杭瀬小学校 給食室

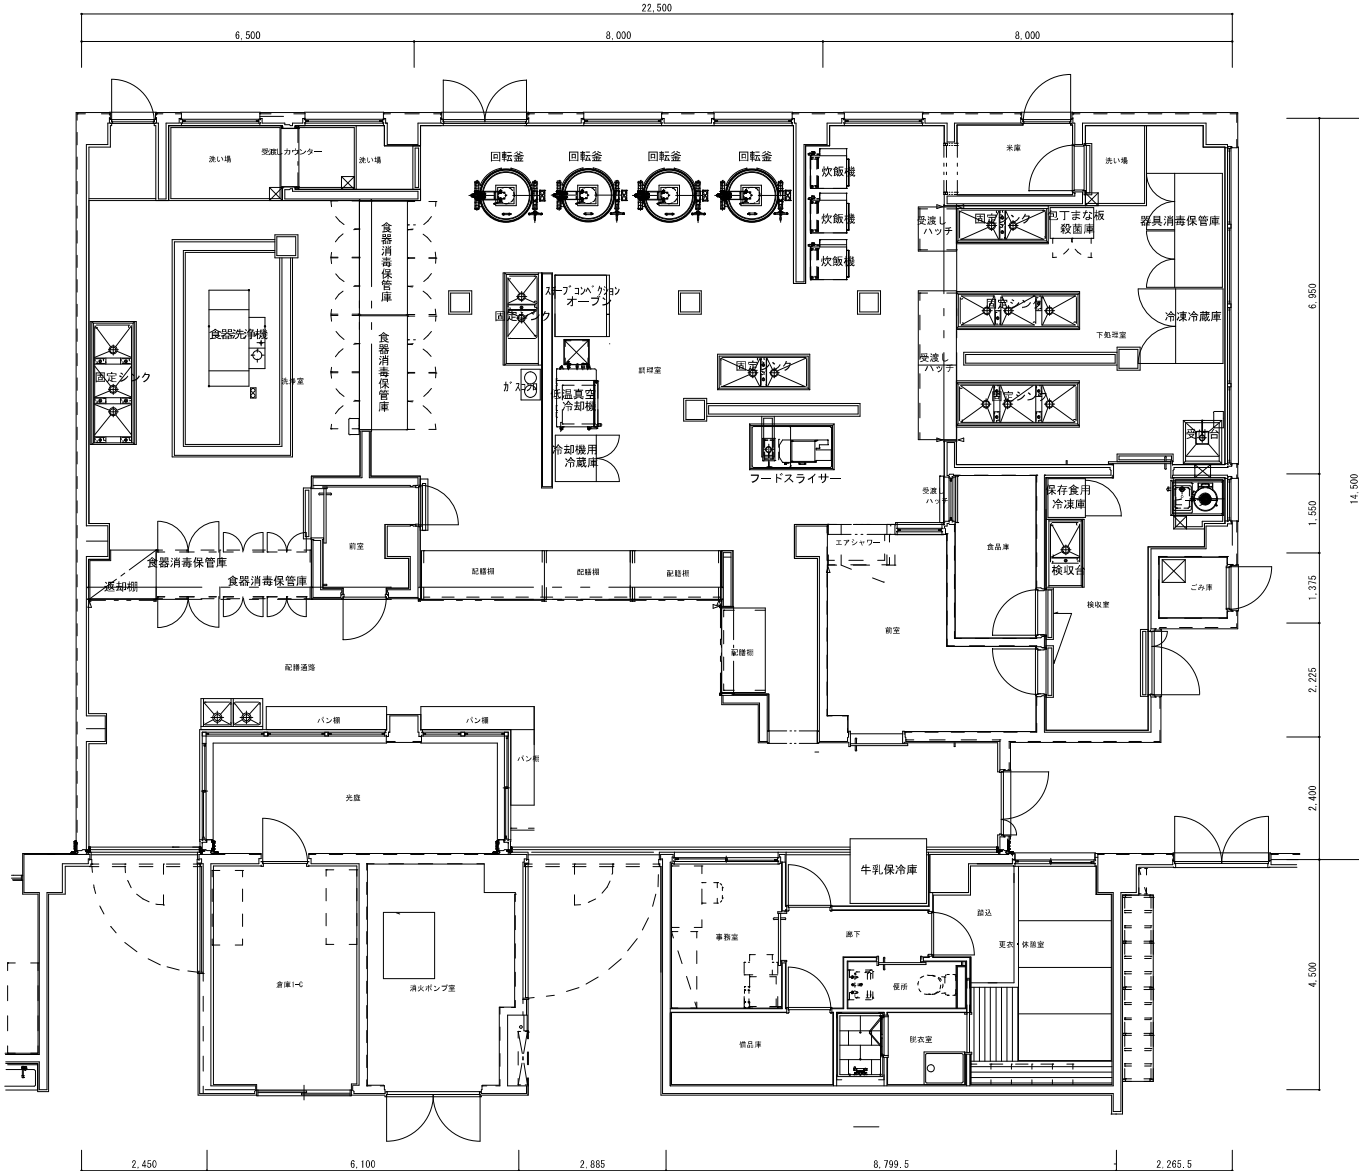


金樂寺小学校 給食室

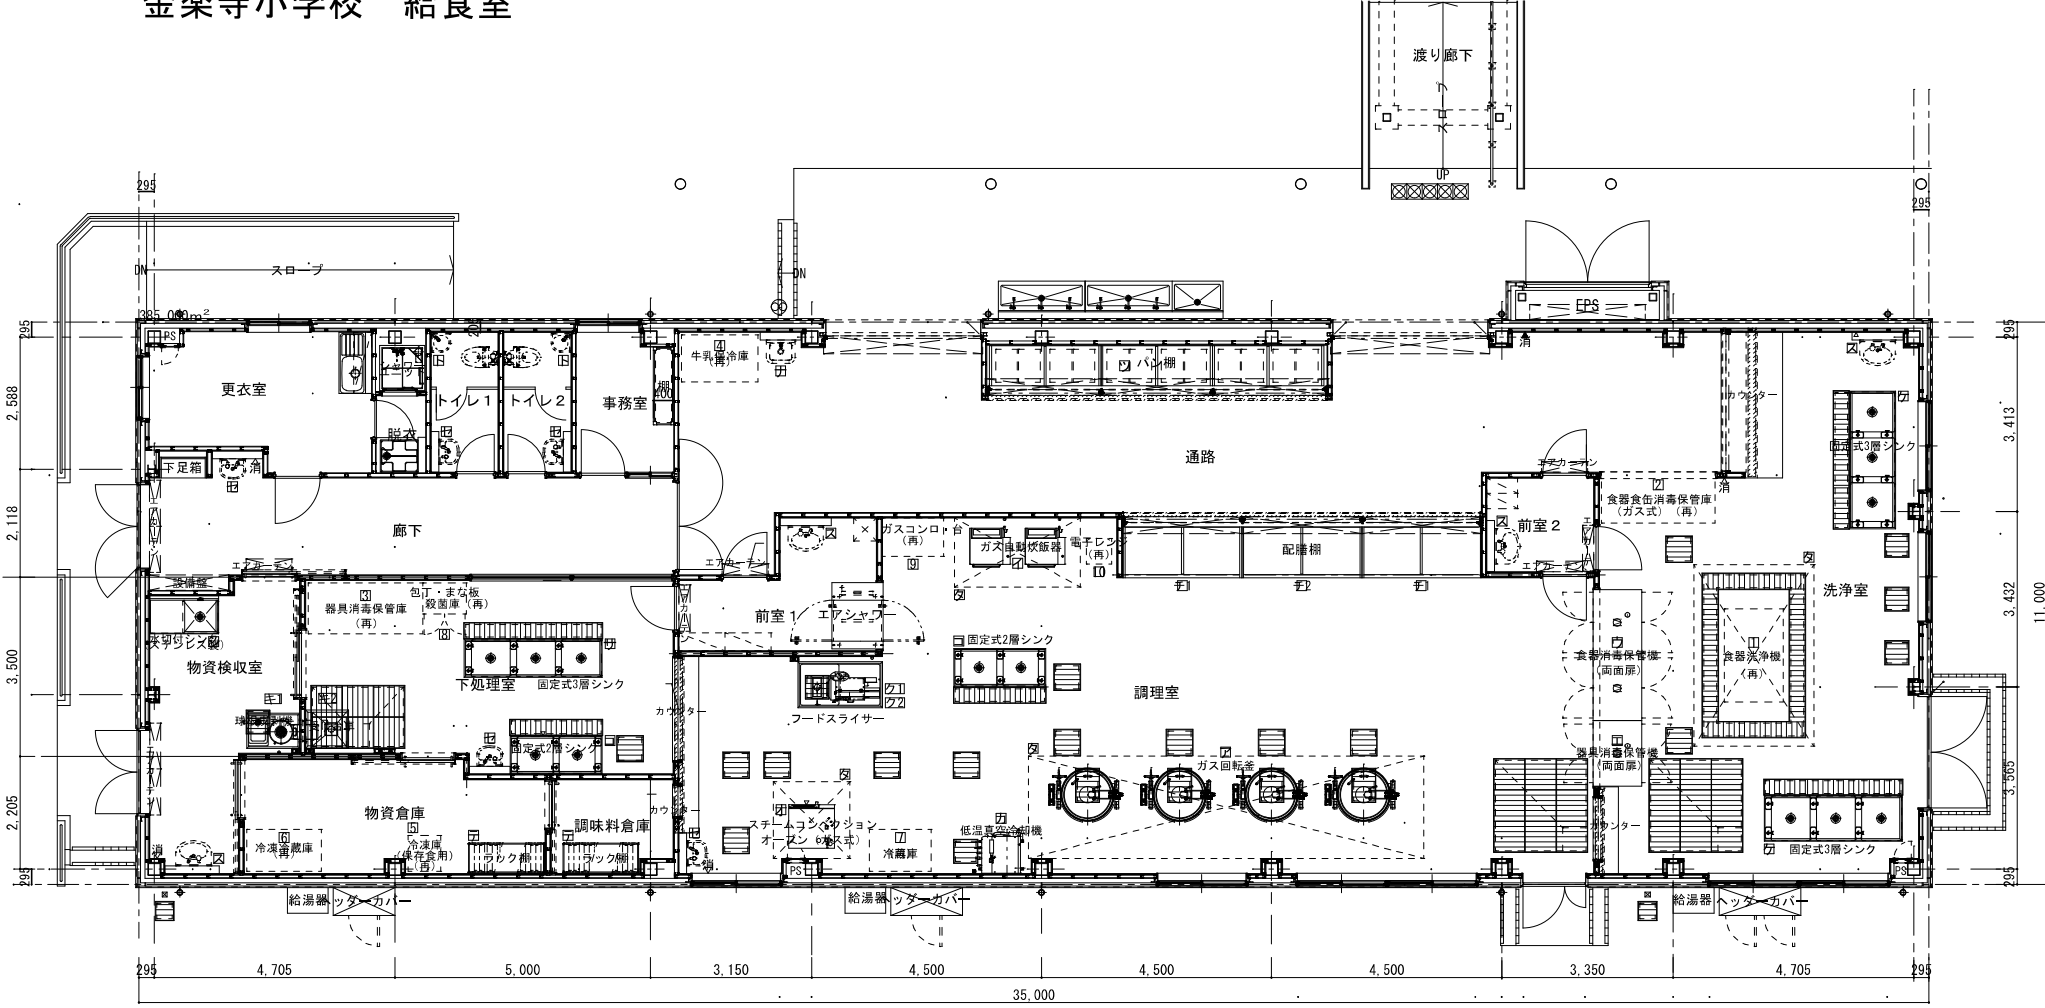

園田北小学校 給食室

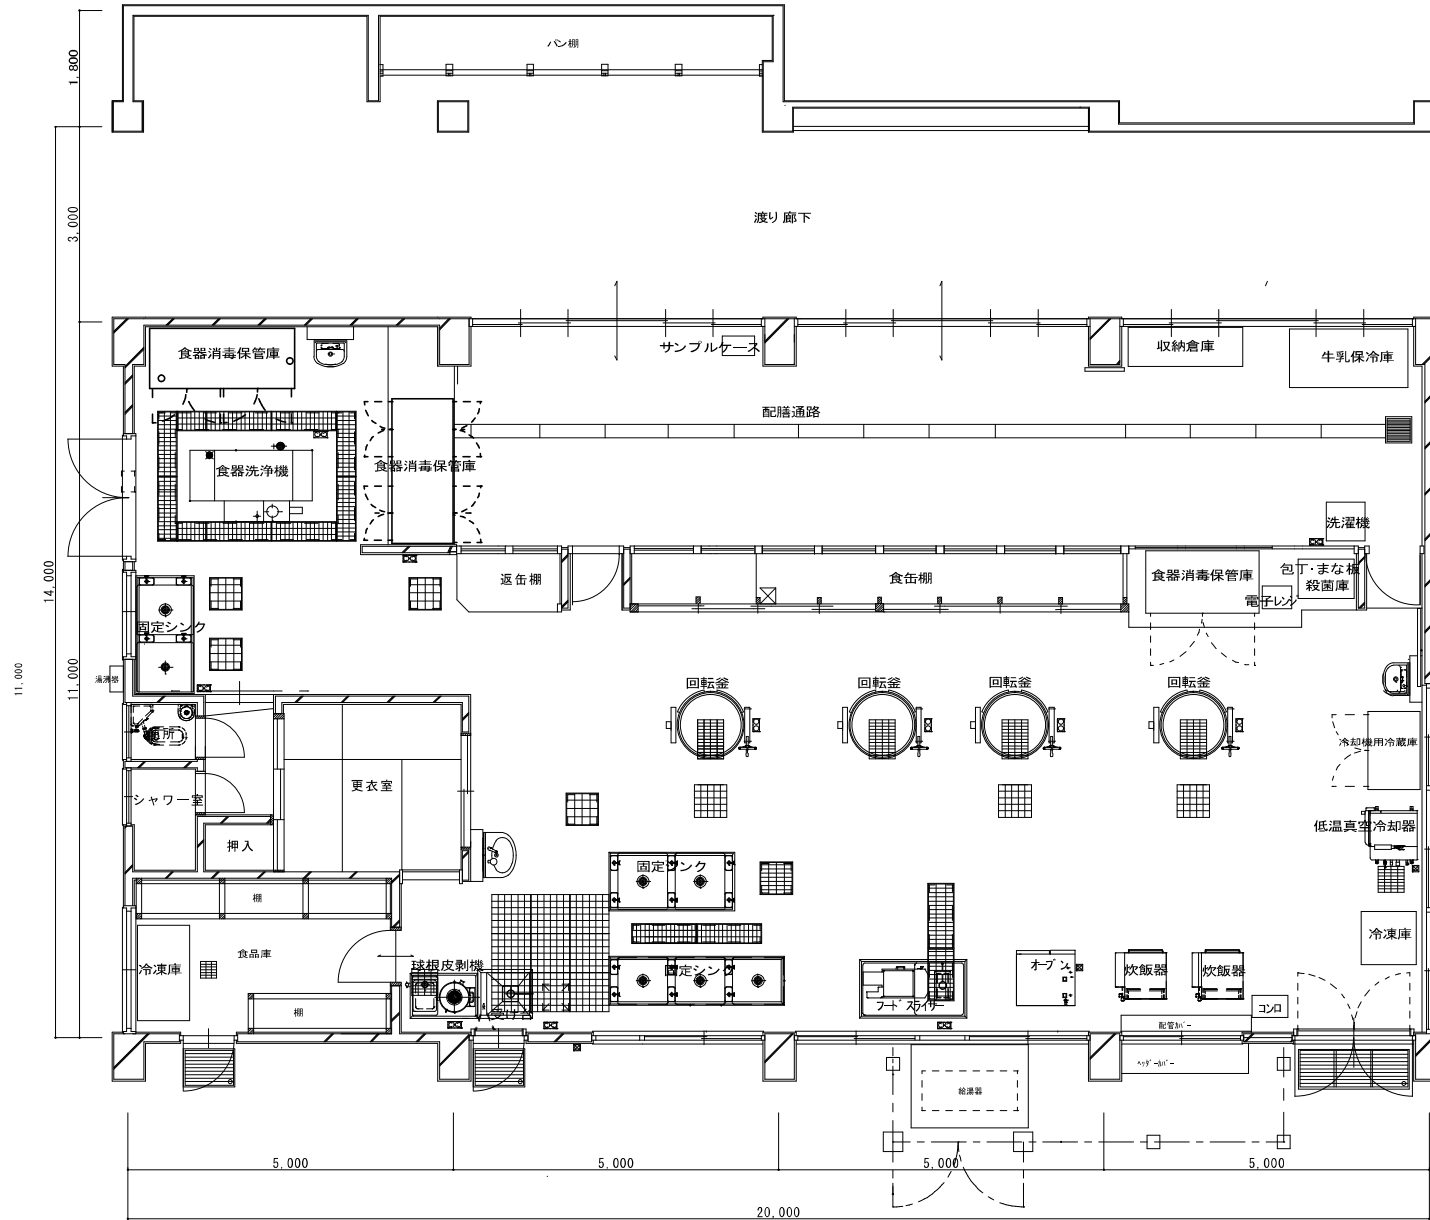

園和小学校 給食室

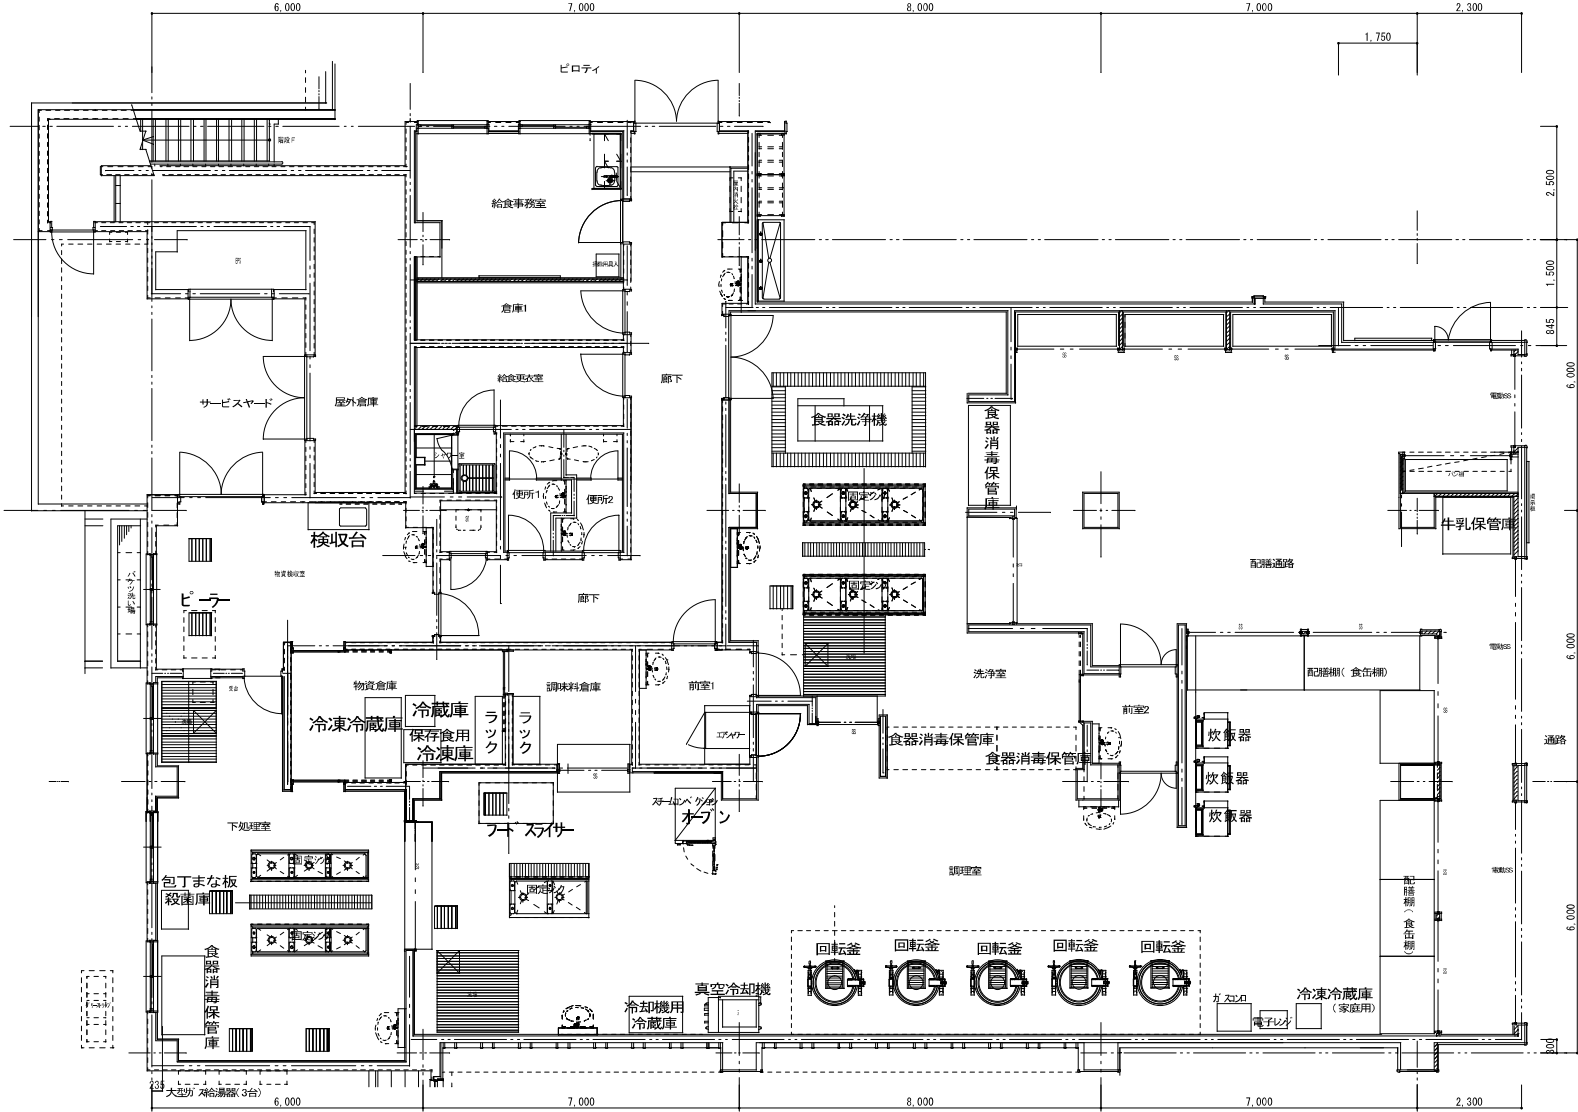

小園小学校給食室

